


The drawing illustrates a sewerage network layout, divided into two main sections. The top section shows a main sewer line with several branches and manholes. Key features include:





- Main Sewer Line:** A horizontal line with a red dashed centerline and a red solid line indicating the sewer profile. It is labeled with a diameter of $\varnothing 400$ and a slope of 0.00 .
- Manholes (P.V. POÇO DE VISITA):** Located at the left end of the main line and at the junctions of the branches.
- Branches (B.C. BOCA DE LOBO):** Several branches connect to the main line, each labeled with a diameter of $\varnothing 150$ and a slope of 0.00 .
- Dimensions:** A horizontal dimension of 56.00 is shown between the first manhole and the first branch.

The bottom section shows a continuation of the main sewer line, with a similar layout of branches and manholes. Key features include:

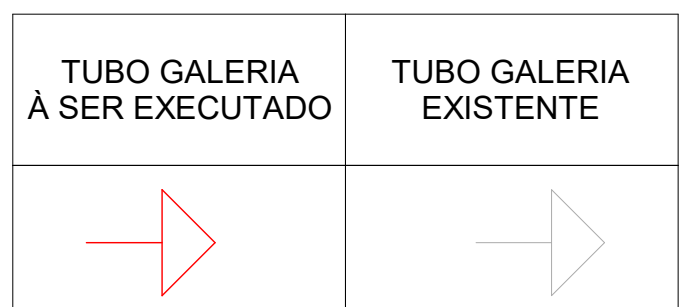- Main Sewer Line:** A horizontal line with a red dashed centerline and a red solid line indicating the sewer profile. It is labeled with a diameter of $\varnothing 400$ and a slope of 0.00 .
- Manholes (P.V. POÇO DE VISITA):** Located at the left end of the main line and at the junctions of the branches.
- Branches (B.C. BOCA DE LOBO):** Several branches connect to the main line, each labeled with a diameter of $\varnothing 150$ and a slope of 0.00 .
- Dimensions:** Horizontal dimensions of 9.00 , 38.00 , and 9.00 are shown between the manholes and branches.

1 : 500



LEGENDA		
POÇO DE VISITA/ BOCA DE LOBO EXISTENTES	POÇO DE VISITA/ BOCA DE LOBO A SER EXECUTADO	QUANTITATIVO
 POÇO DE VISITA	 POÇO DE VISITA	4 - UNIDADES
 BOCA DE LOBO	 BOCA DE LOBO	12 - UNIDADES

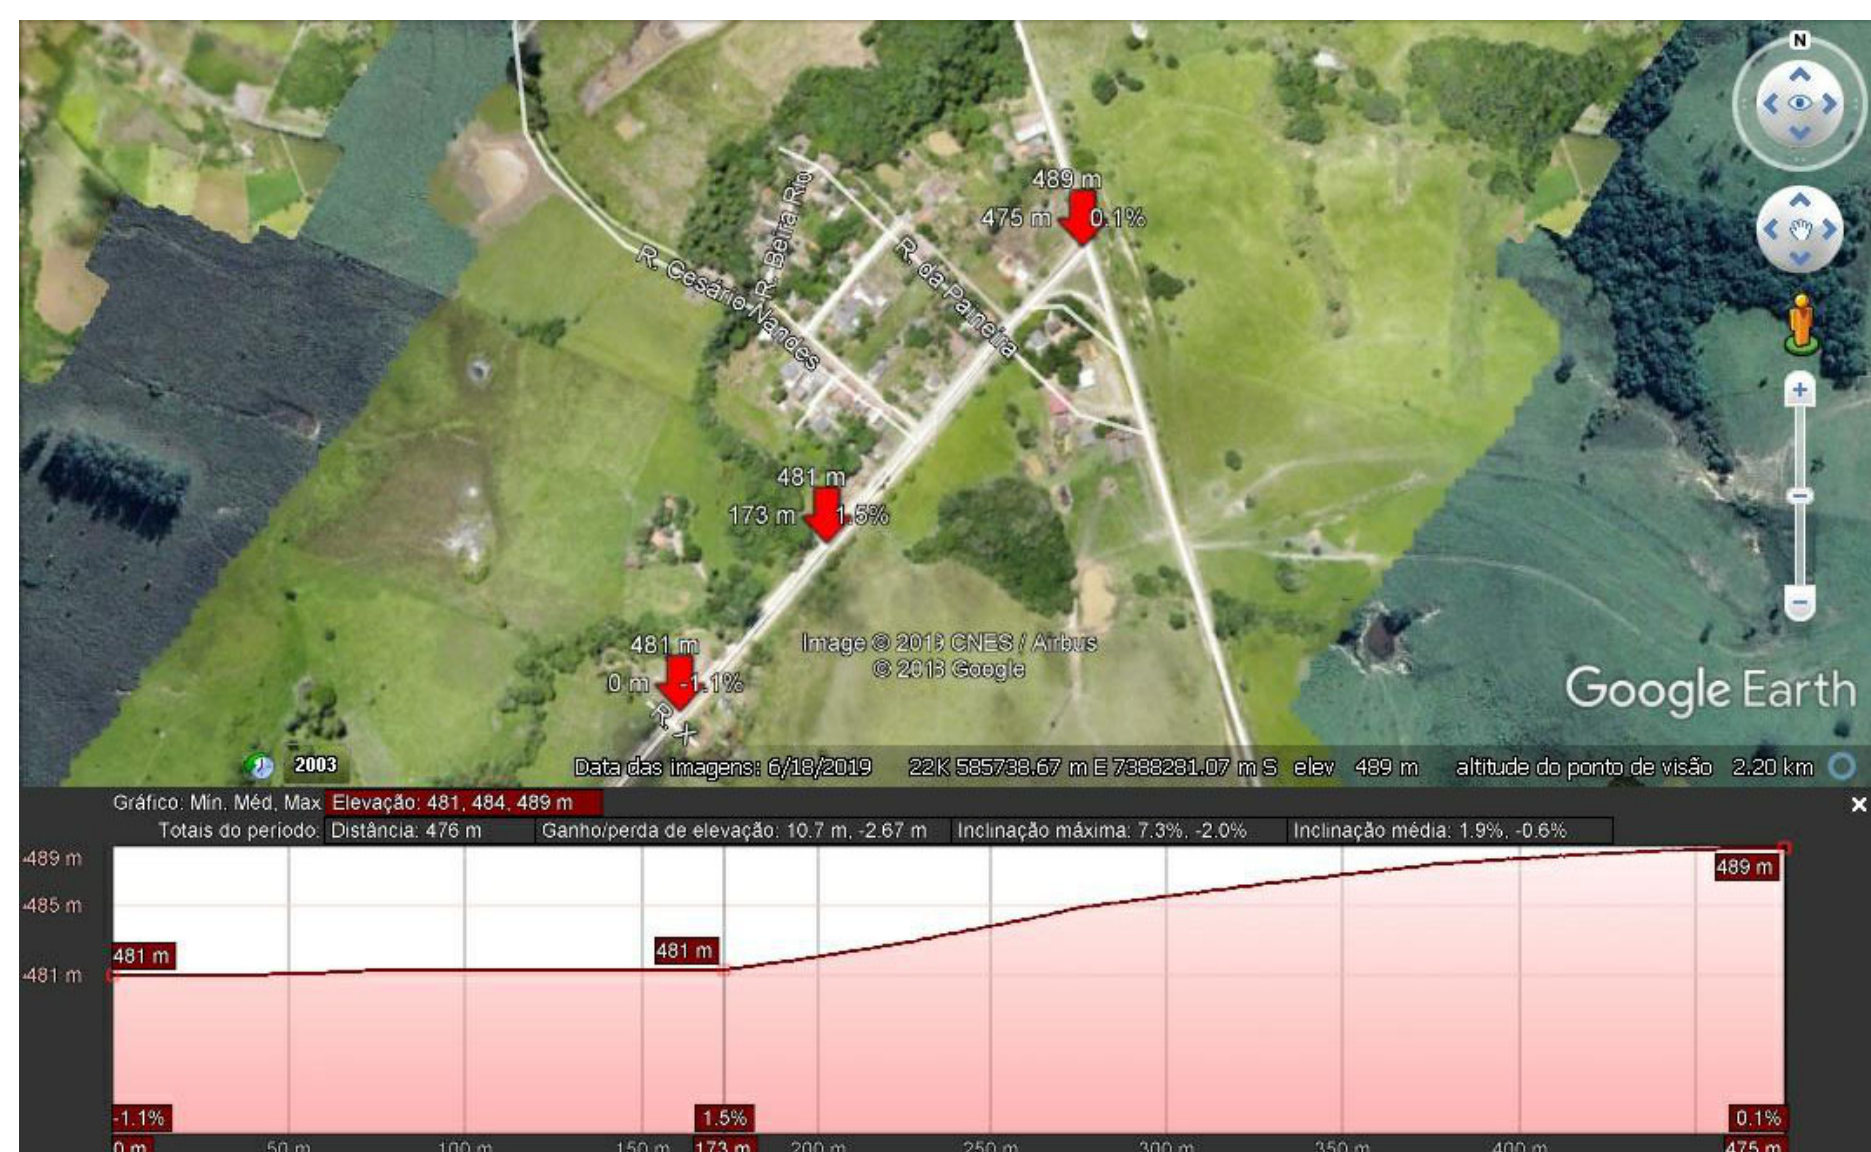


TABELA TUBOS - TRECHO 1		
Qtde	Tipo	Trecho
TUBO GALERIA DIAM 40		
24	TUBO GALERIA DIAM 40	TRECHO 1
TUBO GALERIA DIAM 60		
112	TUBO GALERIA DIAM 60	TRECHO 1

TABELA TUBOS - TRECHO 2		
Qtde	Tipo	Trecho
TUBO GALERIA DIAM 40		
34	TUBO GALERIA DIAM 40	TRECHO 2
TUBO GALERIA DIAM 60		
92	TUBO GALERIA DIAM 60	TRECHO 2

TABELA B.C (BOCA DE LOBO) / PV (POÇO DE VISITA) - TRECHO 1		
Qtde	Tipo	Trecho
BOCA DE LOBO		
6	BOCA DE LOBO	TRECHO 1
POÇO DE VISITA		
2	POÇO DE VISITA	TRECHO 1

TABELA B.C (BOCA DE LOBO) / PV (POÇO DE VISITA) - TRECHO 2		
Qtde	Tipo	Trecho
BOCA DE LOBO		
6	BOCA DE LOBO	TRECHO 2
POÇO DE VISITA		
2	POÇO DE VISITA	TRECHO 2

<div>PROJETO ARQUITETÔNICO</div> <div>GALERIAS DE ÁGUAS PLUVIAIS - TRECHO 1 e 2</div>		<div>FOLHA</div> <div>02 DE 02</div>
<div></div>	<div>PREFEITURA MUNICIPAL DE CONSELHEIRO MAIRINCK-PR</div> <div>PROPRIETÁRIO</div>	
<div>CONSTRUÇÃO DE GALERIAS DE ÁGUAS PLUVIAIS</div> <div>OBRA</div> <div>CONSELHEIRO MAIRINCK - ESTADO DO PARANÁ</div> <div>CIDADE</div> <div>AV. DR JOSÉ AFONSO, CENTRO</div> <div>ENDEREÇO</div>		
<div>LOCALIZAÇÃO</div> <div>SITUAÇÃO S/ ESCALA</div> <div></div>	<div>ART nº : 1720221031670</div> <div>INFORMAÇÕES DO LOTE</div> <div><div>QUADRA.....</div><div>LOTE.....</div><div>CADASTRO.....</div><div>MATRICULA.....</div></div> <div>LOCAL:</div>	
<div>ÁREA:</div> <div><div>LAJOTA SEXTAVADA: 2.514,70 m²</div><div>CALÇADA: 671,84 m²</div><div>TUBOS ø40: 58 un</div><div>TUBOS ø60: 204 un</div></div>	<div><div>Prefeito Municipal</div><div>ALEX SANDRO PEREIRA</div><div>COSTA DOMINGUES</div></div> <div><div>Responsável Técnico</div><div>FABIA ROBERTA P. ELEUTÉRIO DE OLIVEIRA</div><div>Crea SP nº 506.345.854/4/D - Visto Pr nº 145077</div></div>	
<div>DESENHISTA:</div> <div>MARCOS ELEUTÉRIO</div>	<div>Date:</div> <div>14/08/2019</div>	
<div>APROVAÇÃO:</div> <div><div>PREFEITURA MUNICIPAL DE</div><div>CONS. MAIRINCK - PARANÁ</div></div> <div><div>APROVADO EM 14 / 04 /2022</div><div>FABIA ROBERTA</div><div>PEREIRA ELEUTÉRIO</div><div>DE</div><div>OLIVEIRA:25016020</div><div>Assinado de forma digital por FABIA ROBERTA PEREIRA ELEUTERIO DE OLIVEIRA:25016020809 Dados: 2022.04.14 17:20:08 -03'00'</div></div>		